



CORTE A-A 1:200

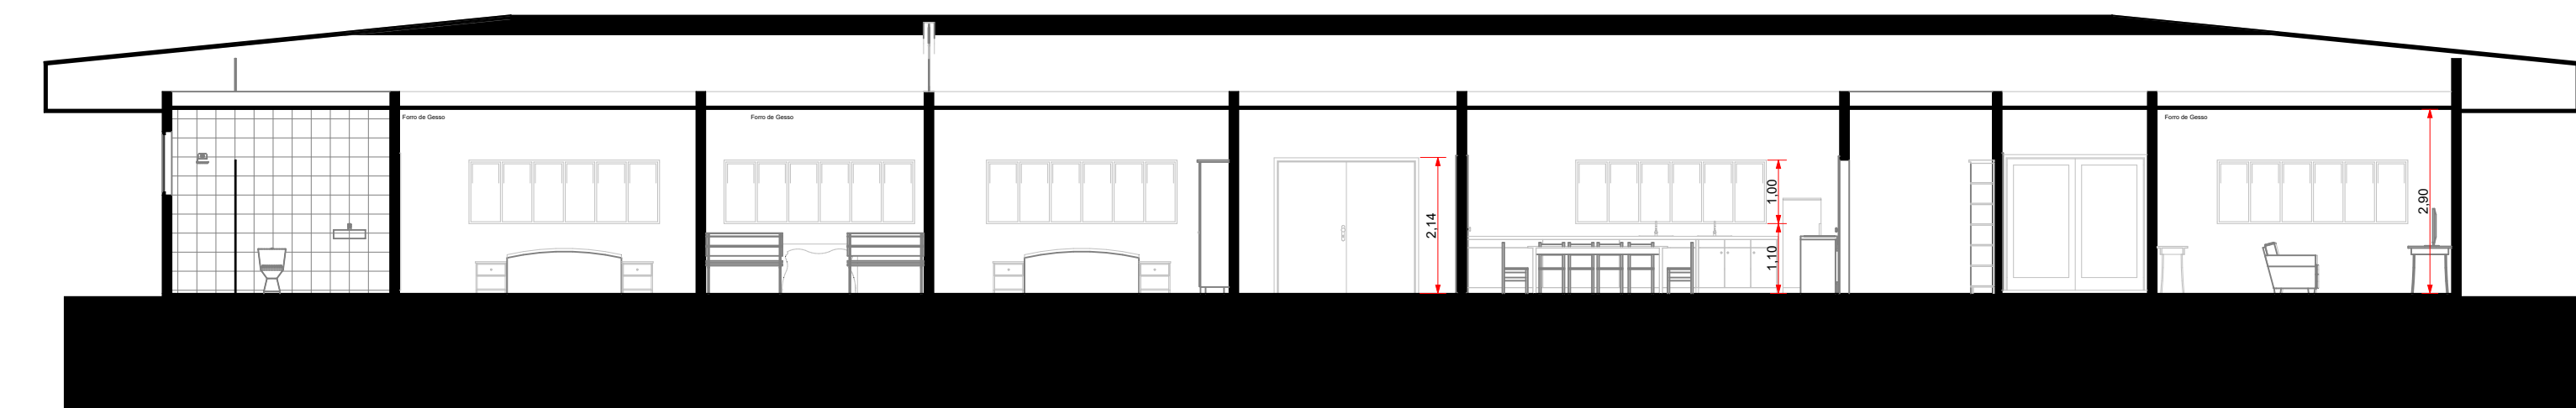

CORTE B-B 1:200



CORTE C-C 1:200

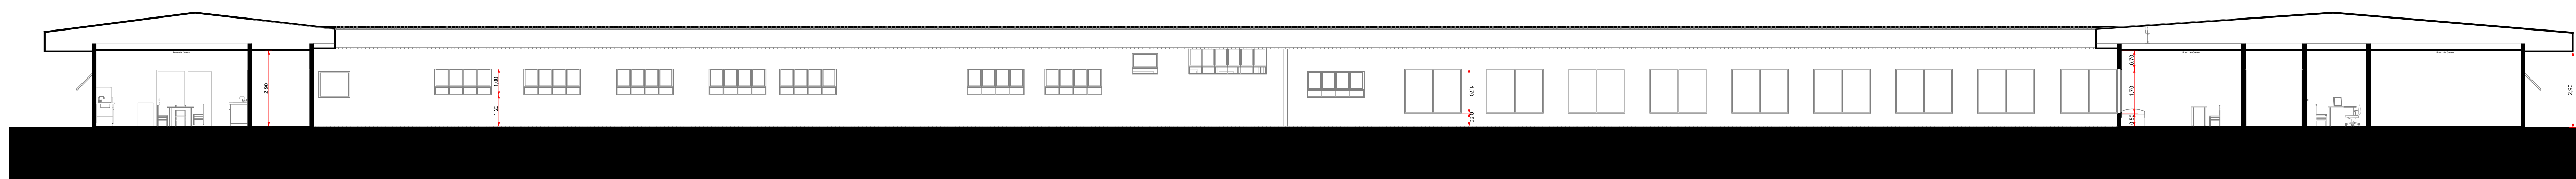

CORTE D-D 1:200

